


FURNI BUILDING

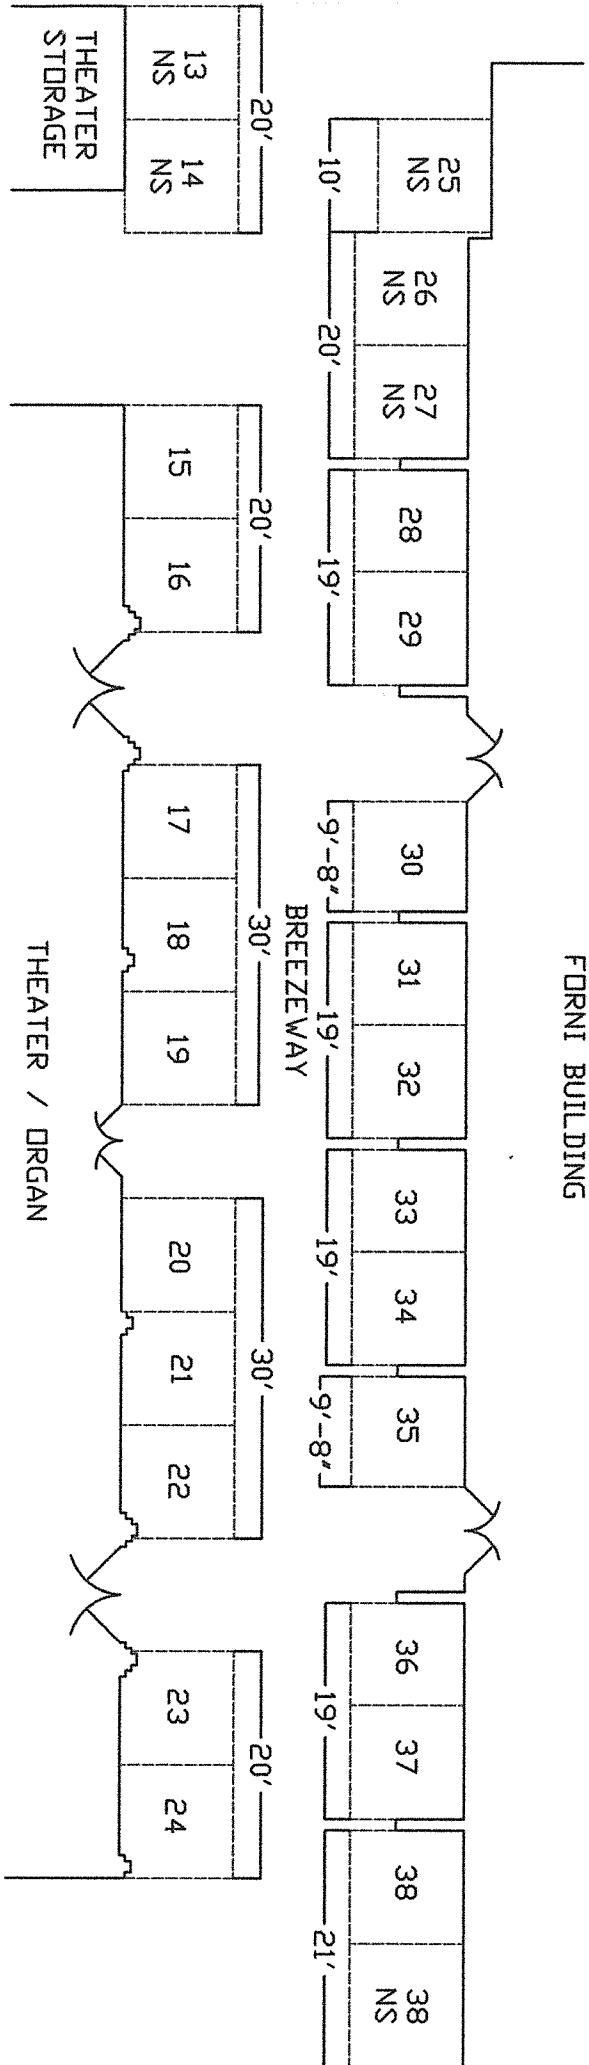

NS = NO SHADE CLOTH

THEATER / ORGAN

BREEZEWAY

THEATER
STORAGE