


FURNI BUILDING

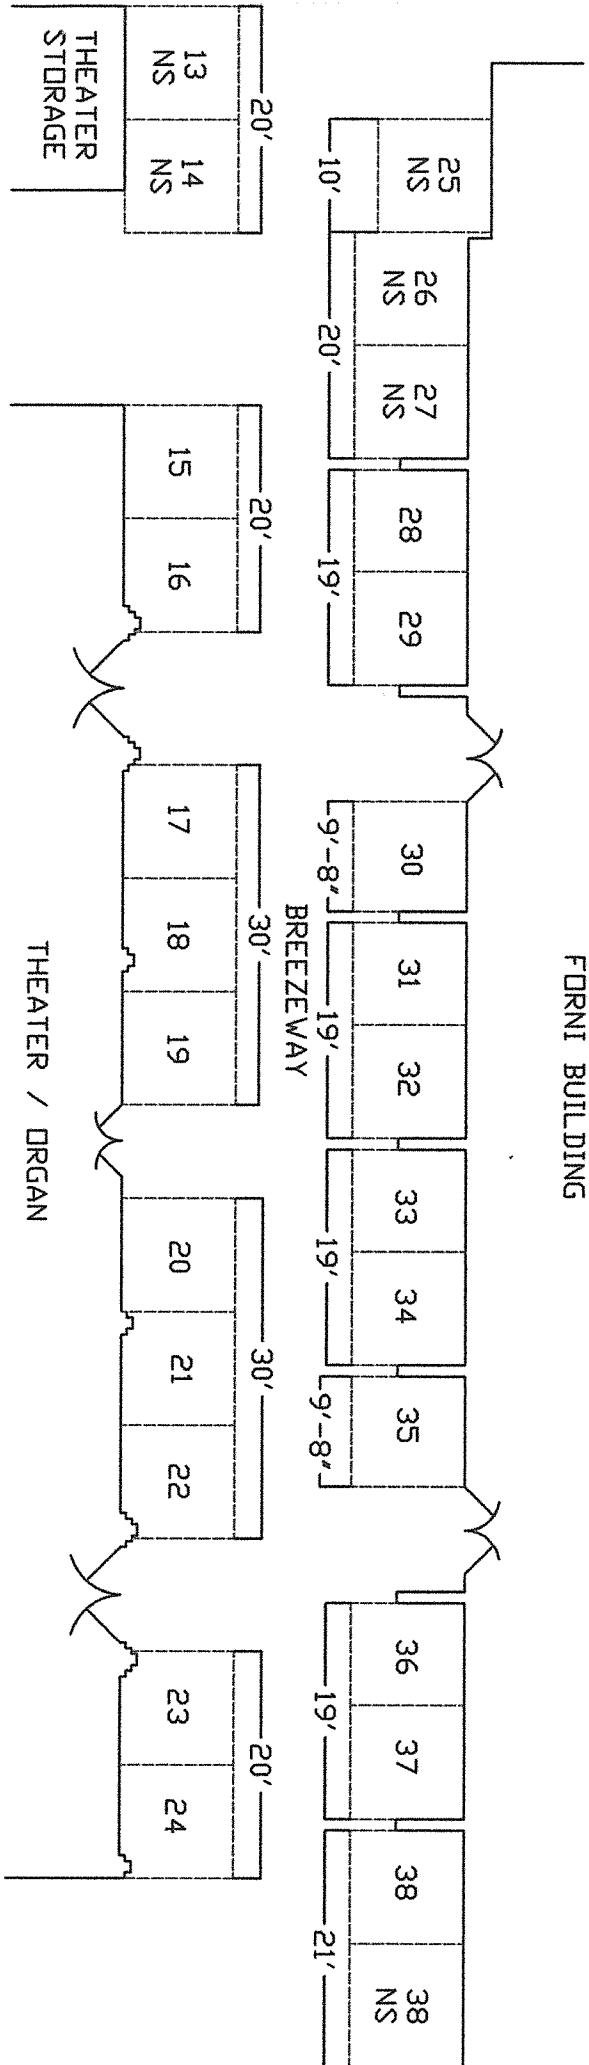

NS = NO SHADE CLOTH

THEATER / ORGAN

BREZEWAY

THEATER  
STORAGE